



**WORKS**  
IN  
**STONE**

**CastCotta™**

Works in Stone, Inc.  
1643 Bridgeton Hill Rd. Bldg 6  
215.589.9097

Drawn on: 5/1/2023  
Drawn by: Person

Job Number: 22-008

**Project Address:**  
123 Nuance Blvd.  
New York, NY 10031


**Contractor:**  
RESTORATION CO.

Piece Qty. 1  
Mold Qty. 1

Weight: 71 lbs.

Piece Name:

**D1**

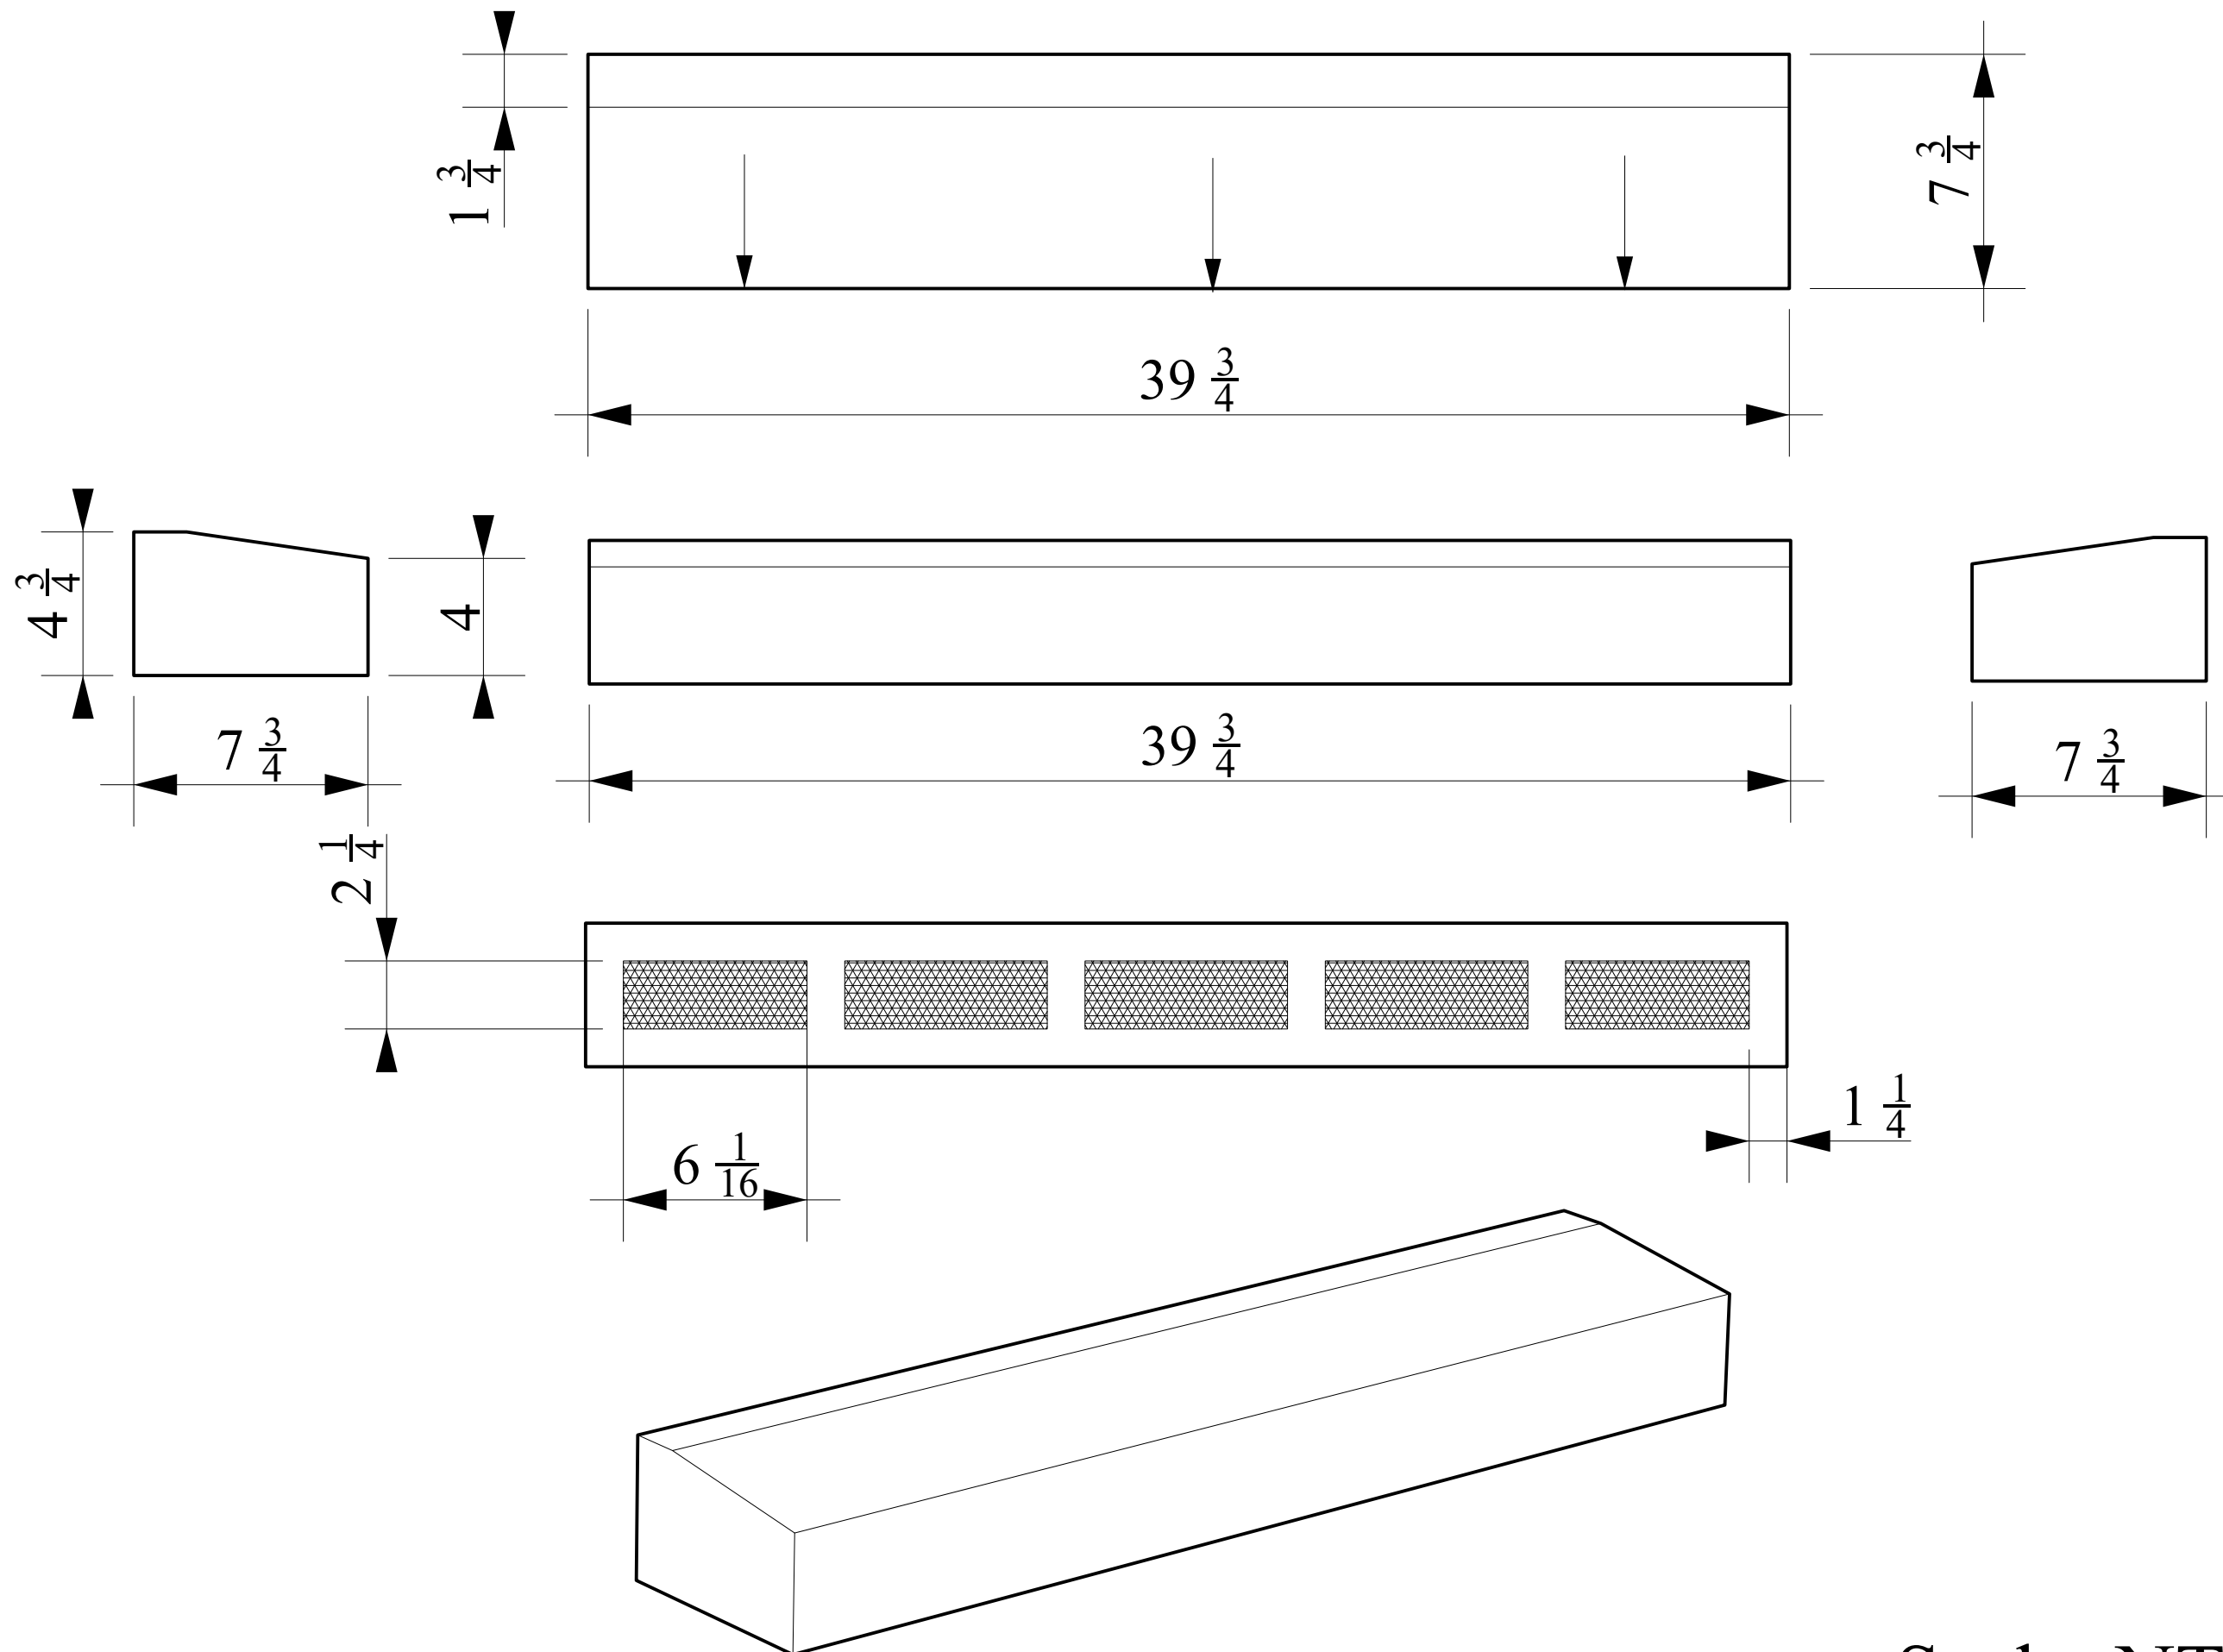

Scale: NTS